


X=233122.318
Y=45578.540
R=500.00M

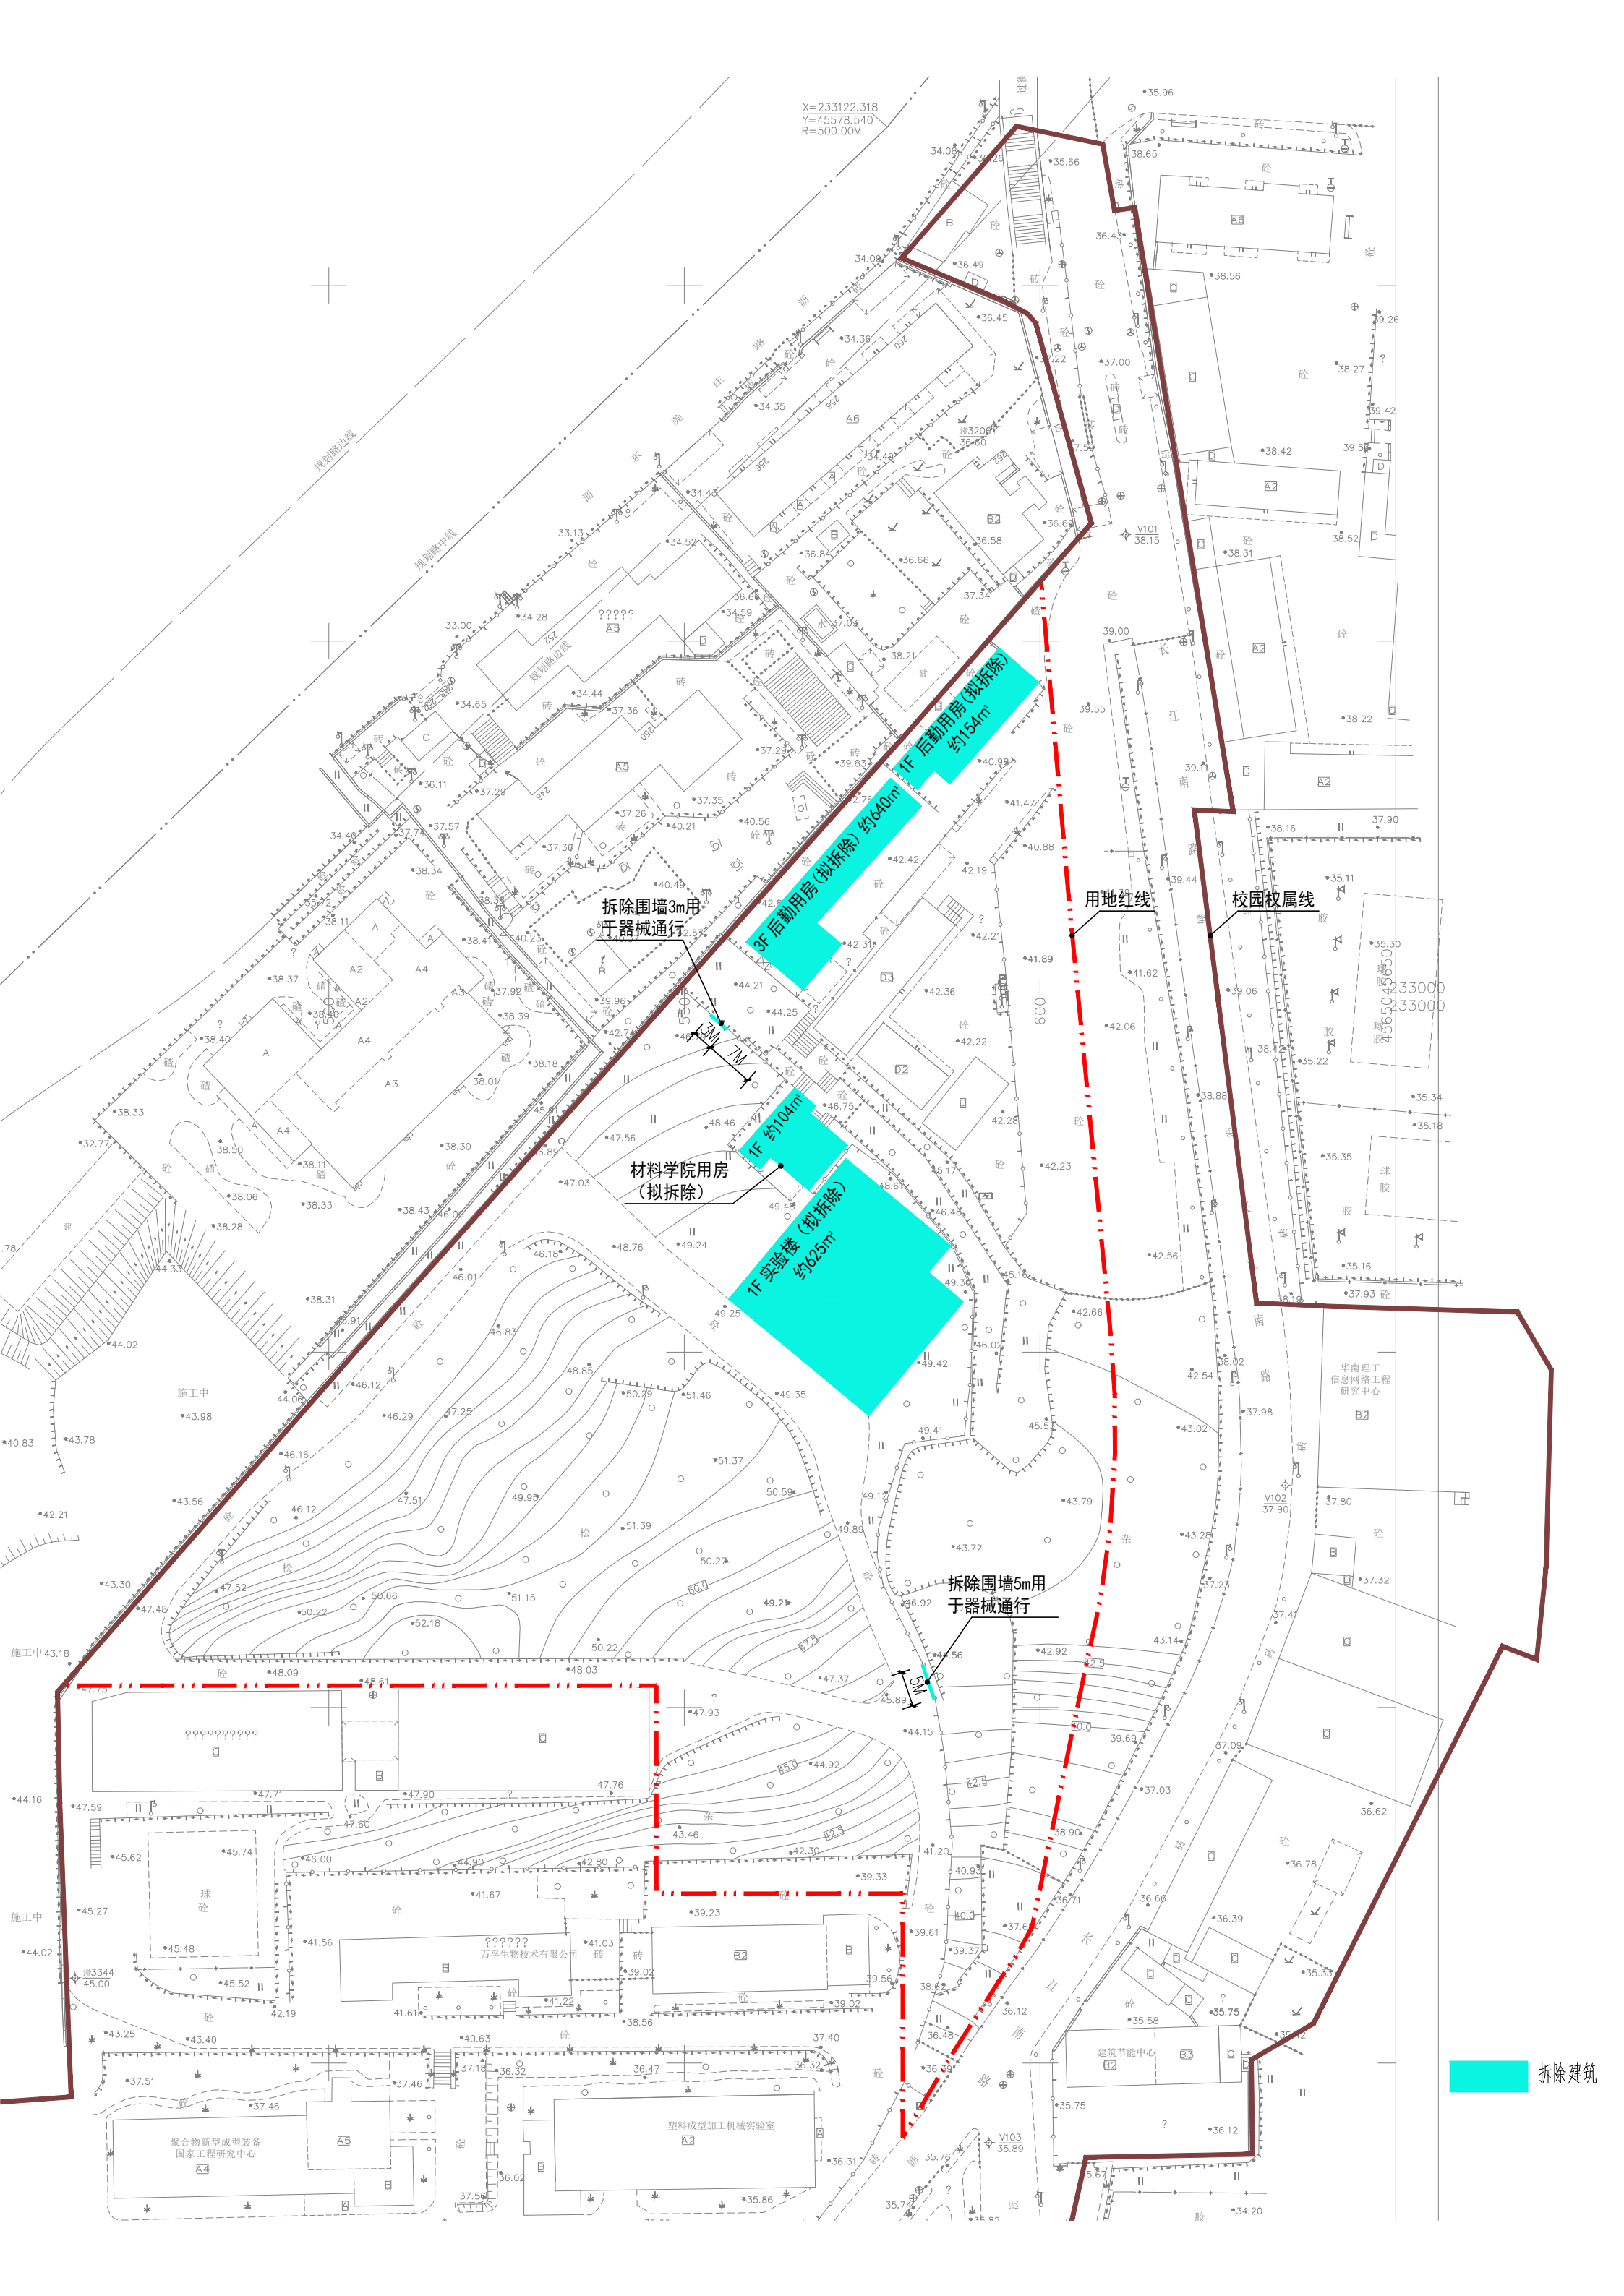

拆除建筑